


SECTION E 1/2"=1'

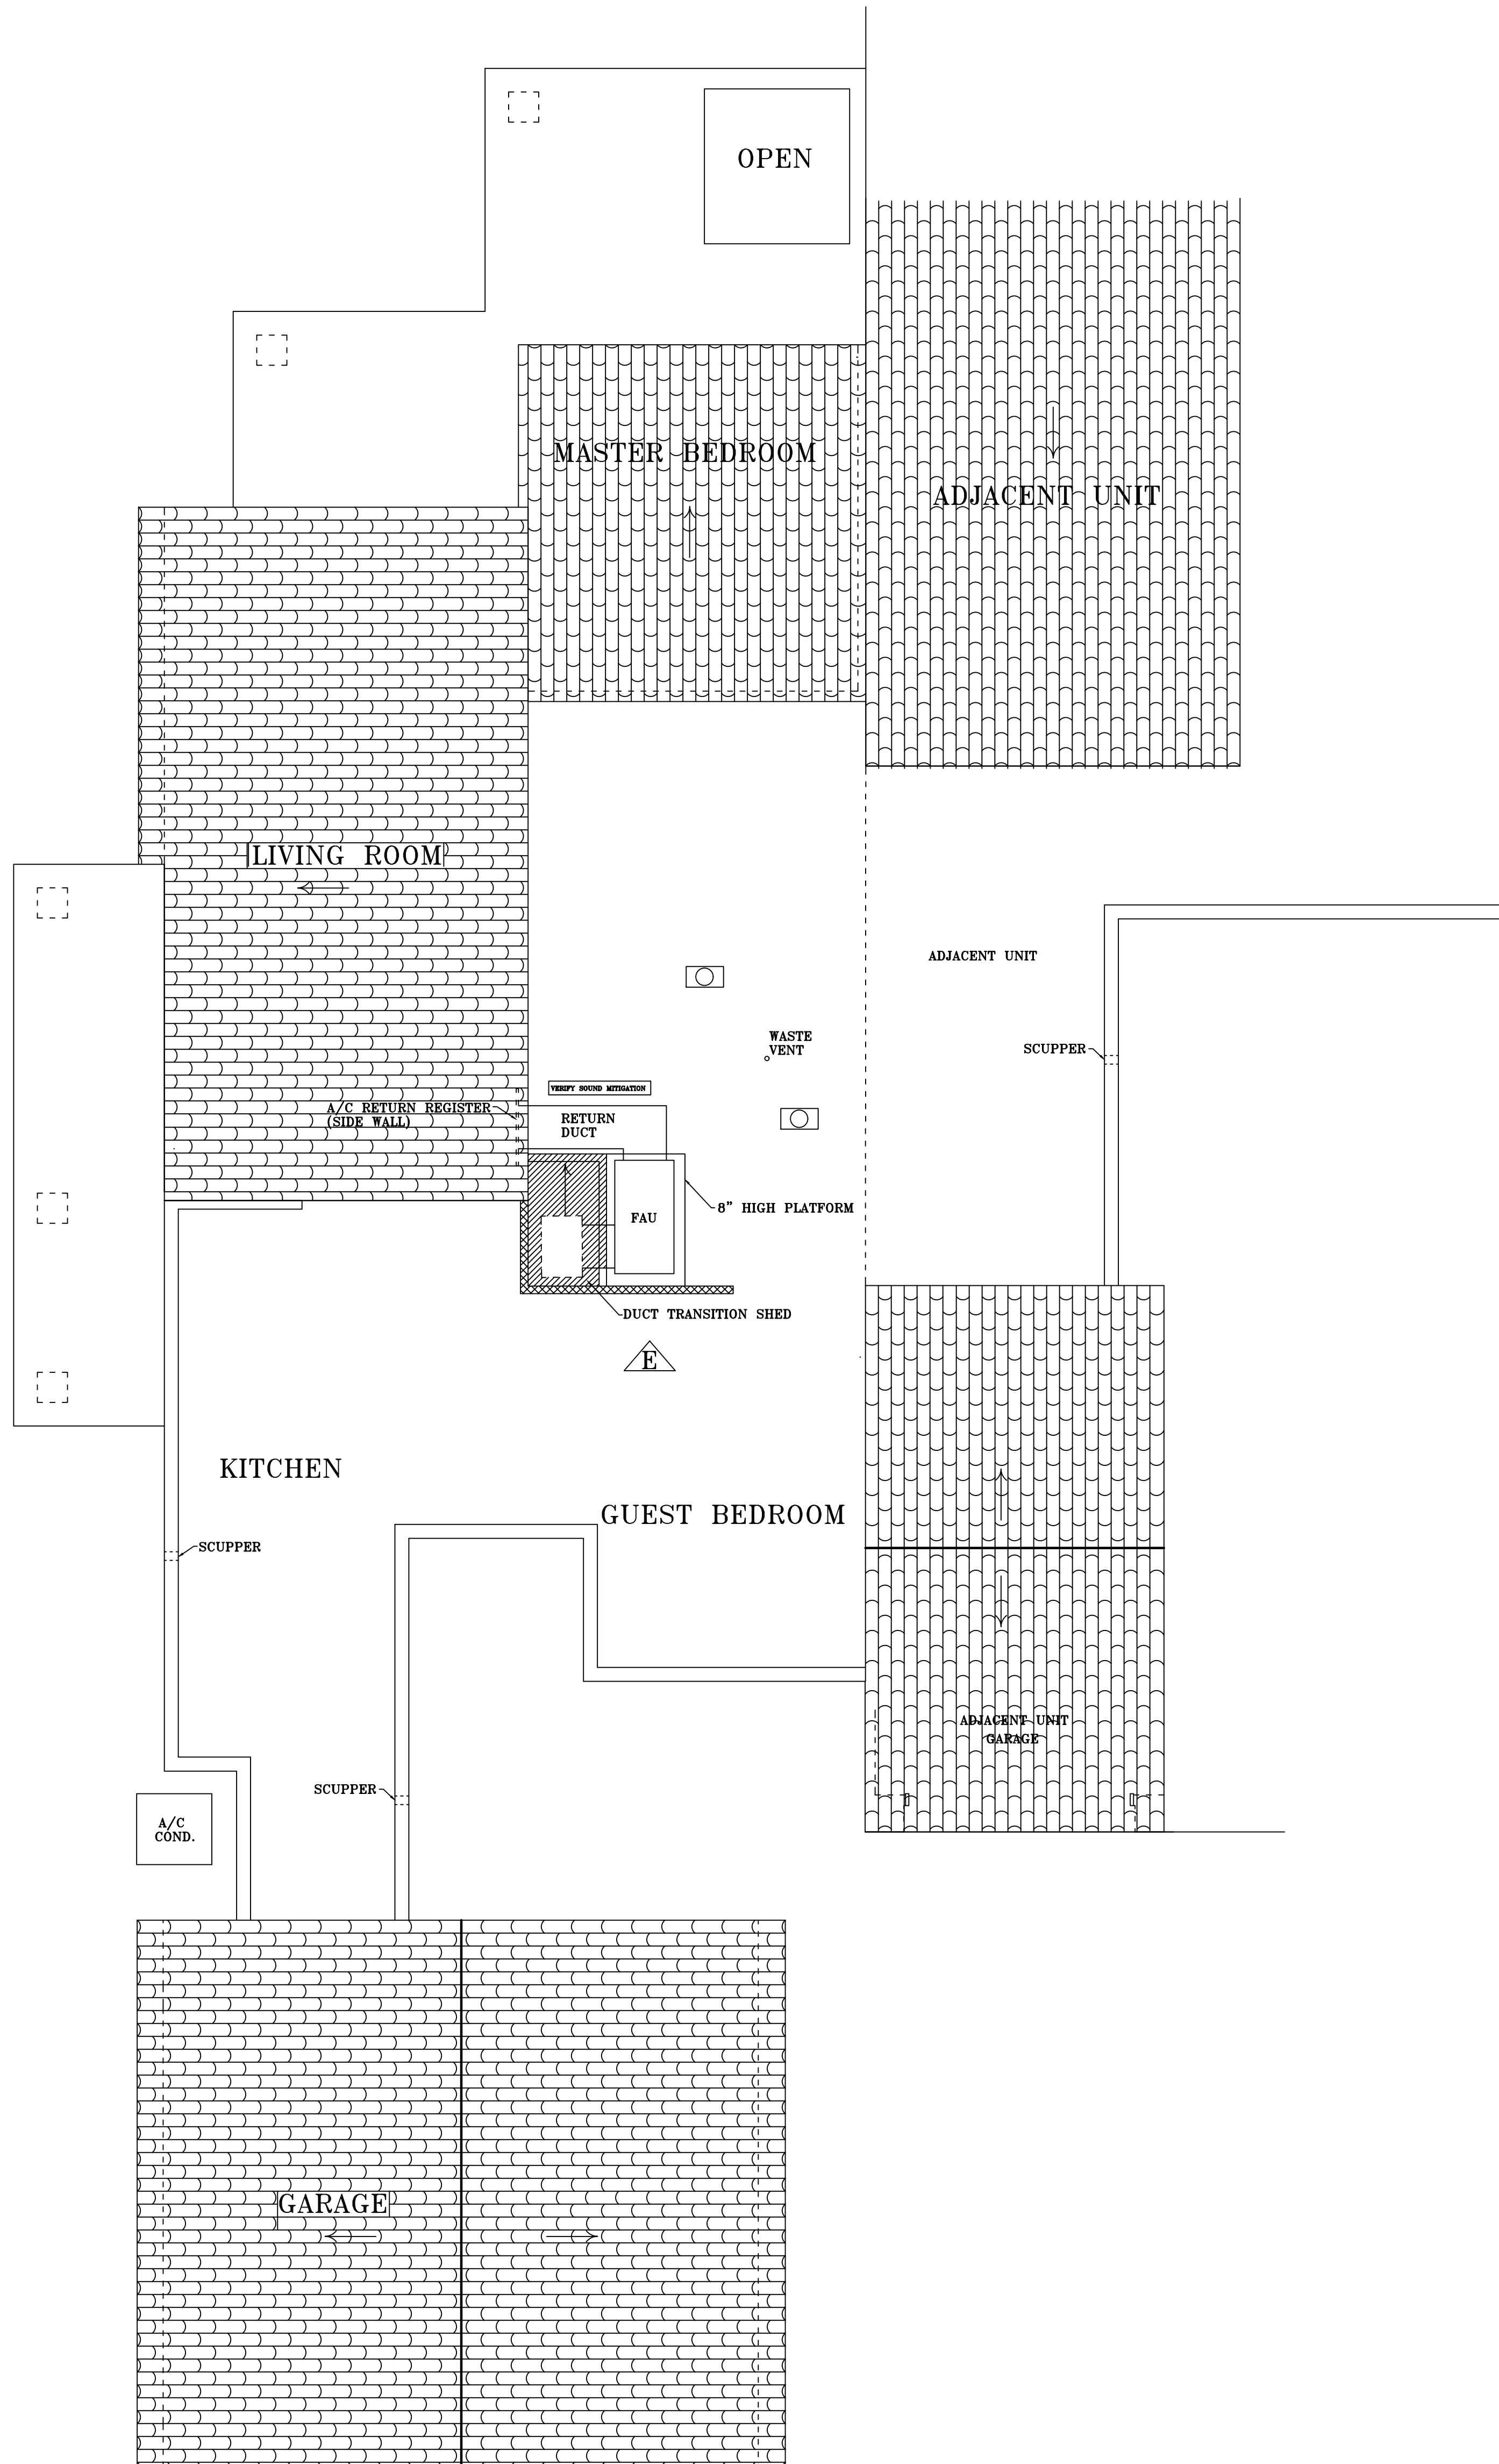

SHEET	DRAWN
A-6	M. DAVIS
	SCALE: as noted
	DATE October 20, 2025
	REVISION DATE

RESIDENTIAL REMODEL  
 SHERI KANE  
 72306 CANYON LANE  
 PALM DESERT, CA. 92260

Prepared for:  
 SHERI KANE  
 ROOF PLAN

STRUCTURAL ENGINEERING:  
 CORE STRUCTURE, INC.  
 23172 PLAZA POINTE DR. #145  
 LAGUNA HILLS, CA. 92653  
 PH: 949-954-7244